

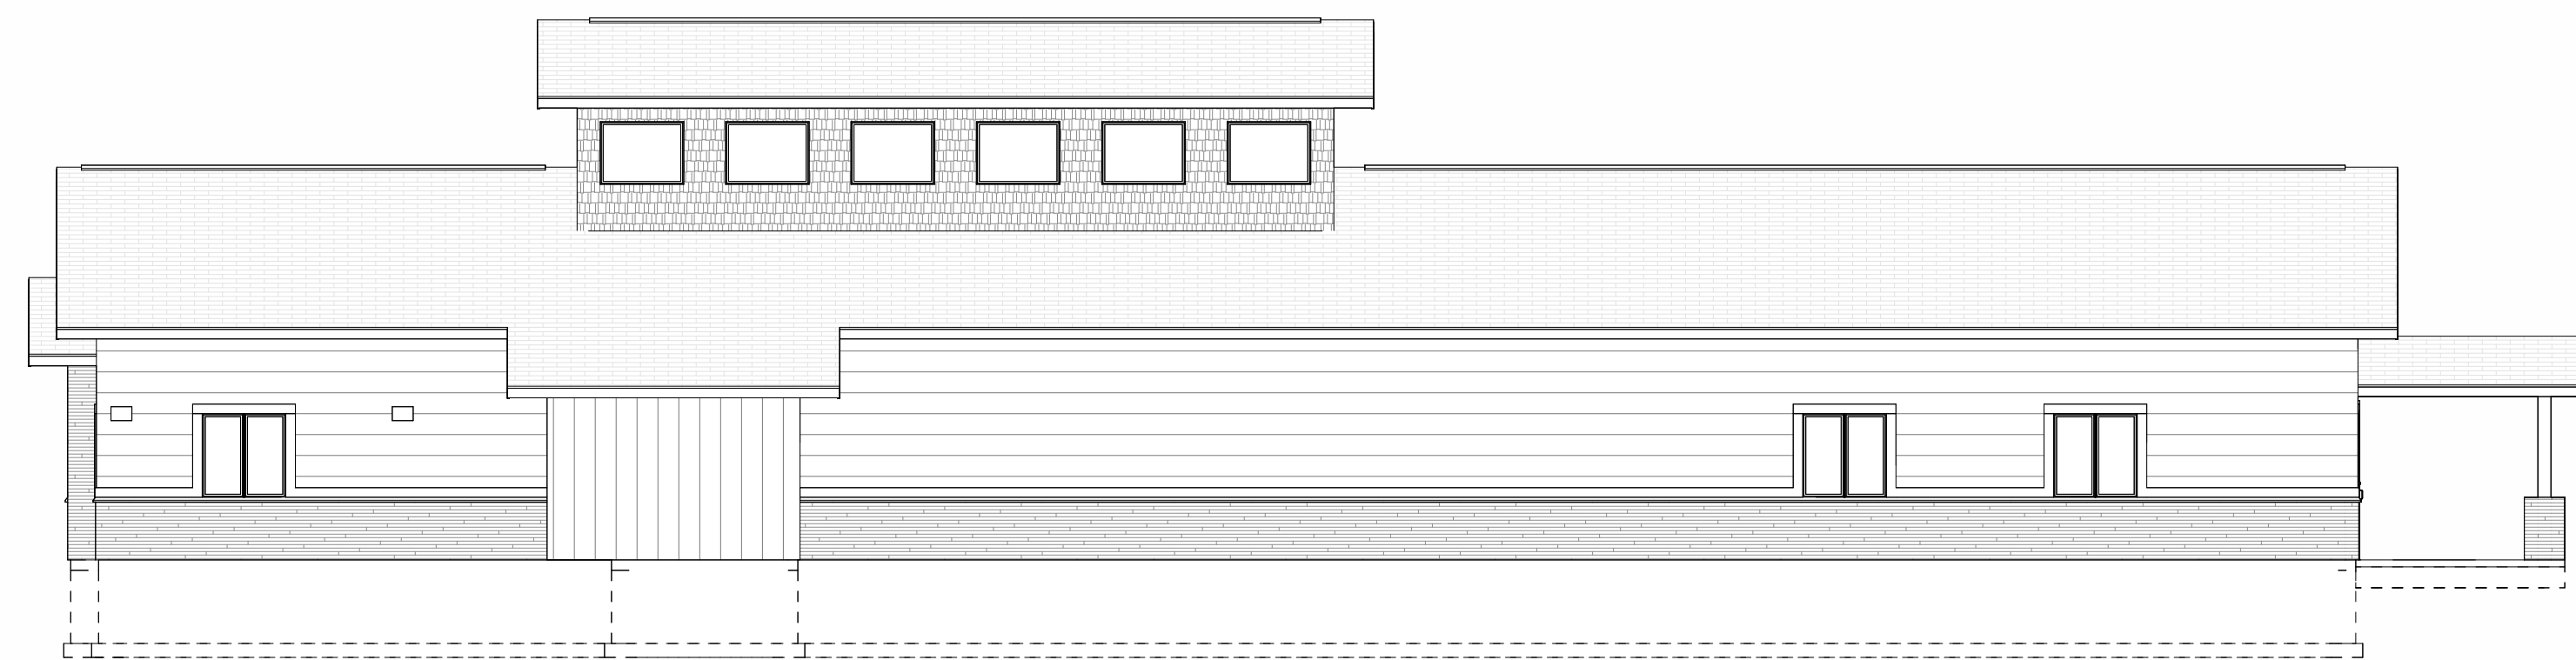
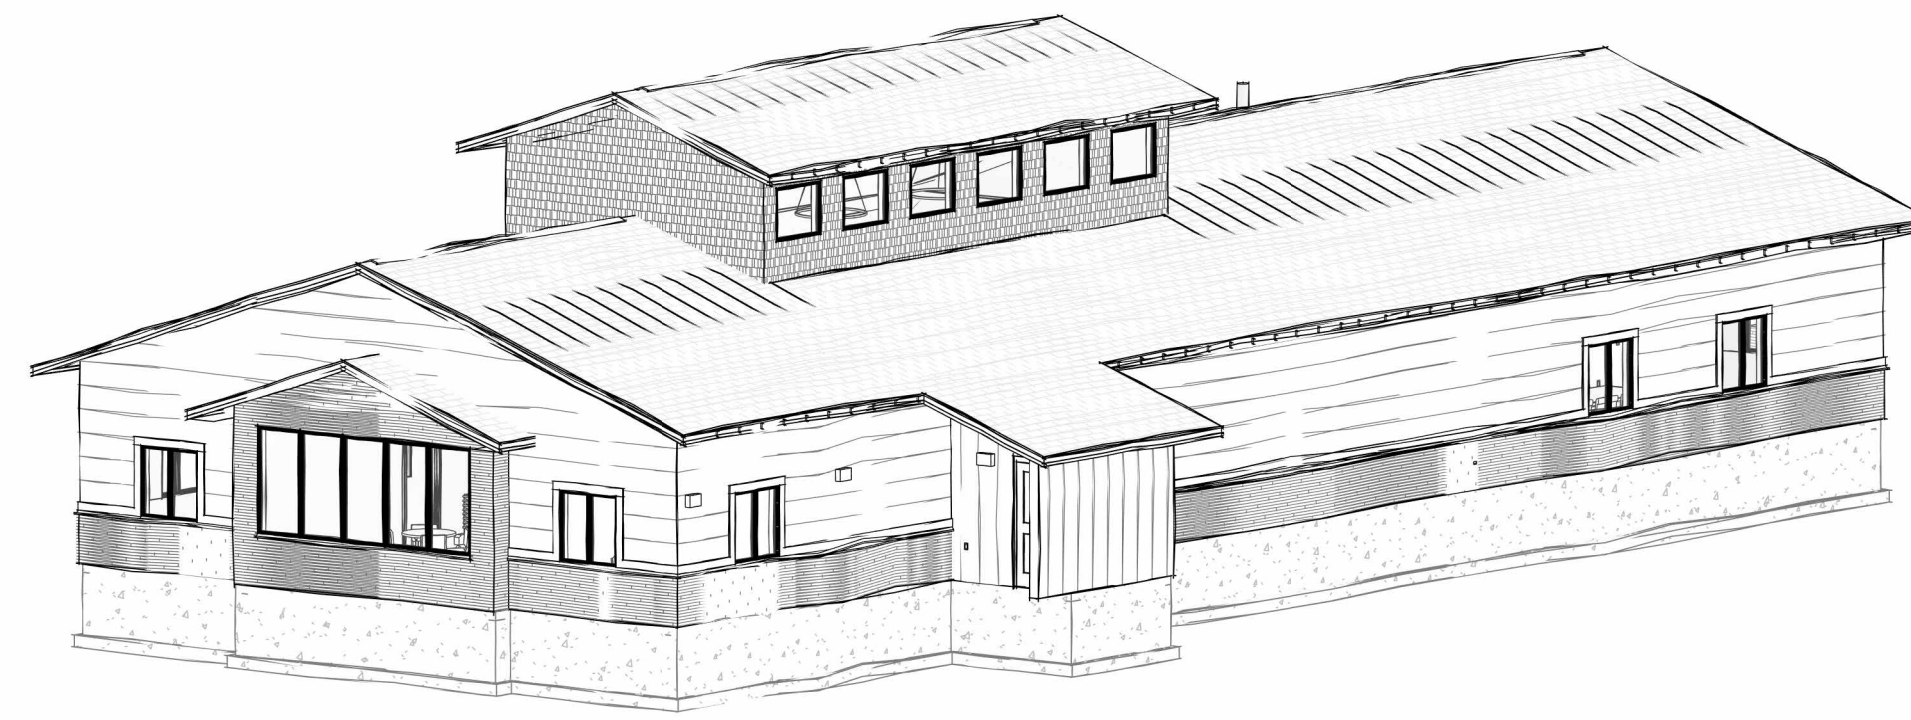


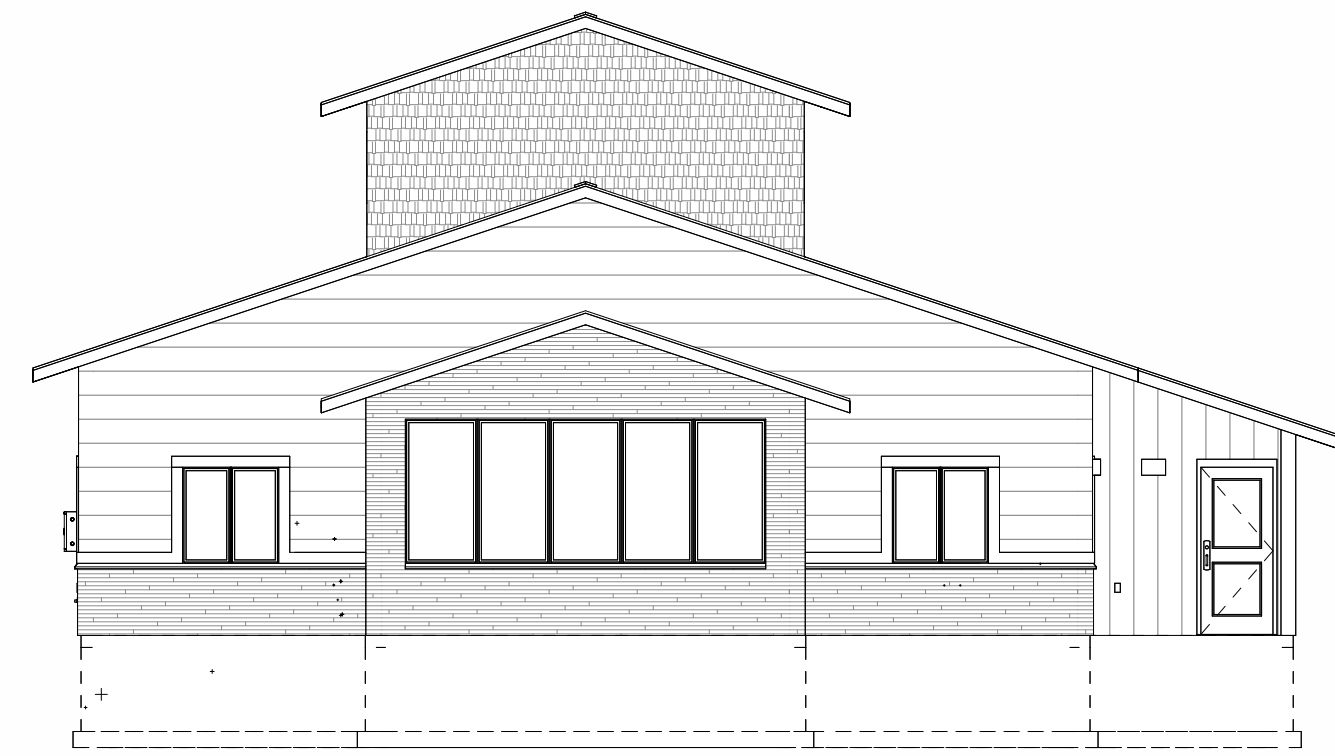

Westlund
www.WestlundAE.com
715-254-8757

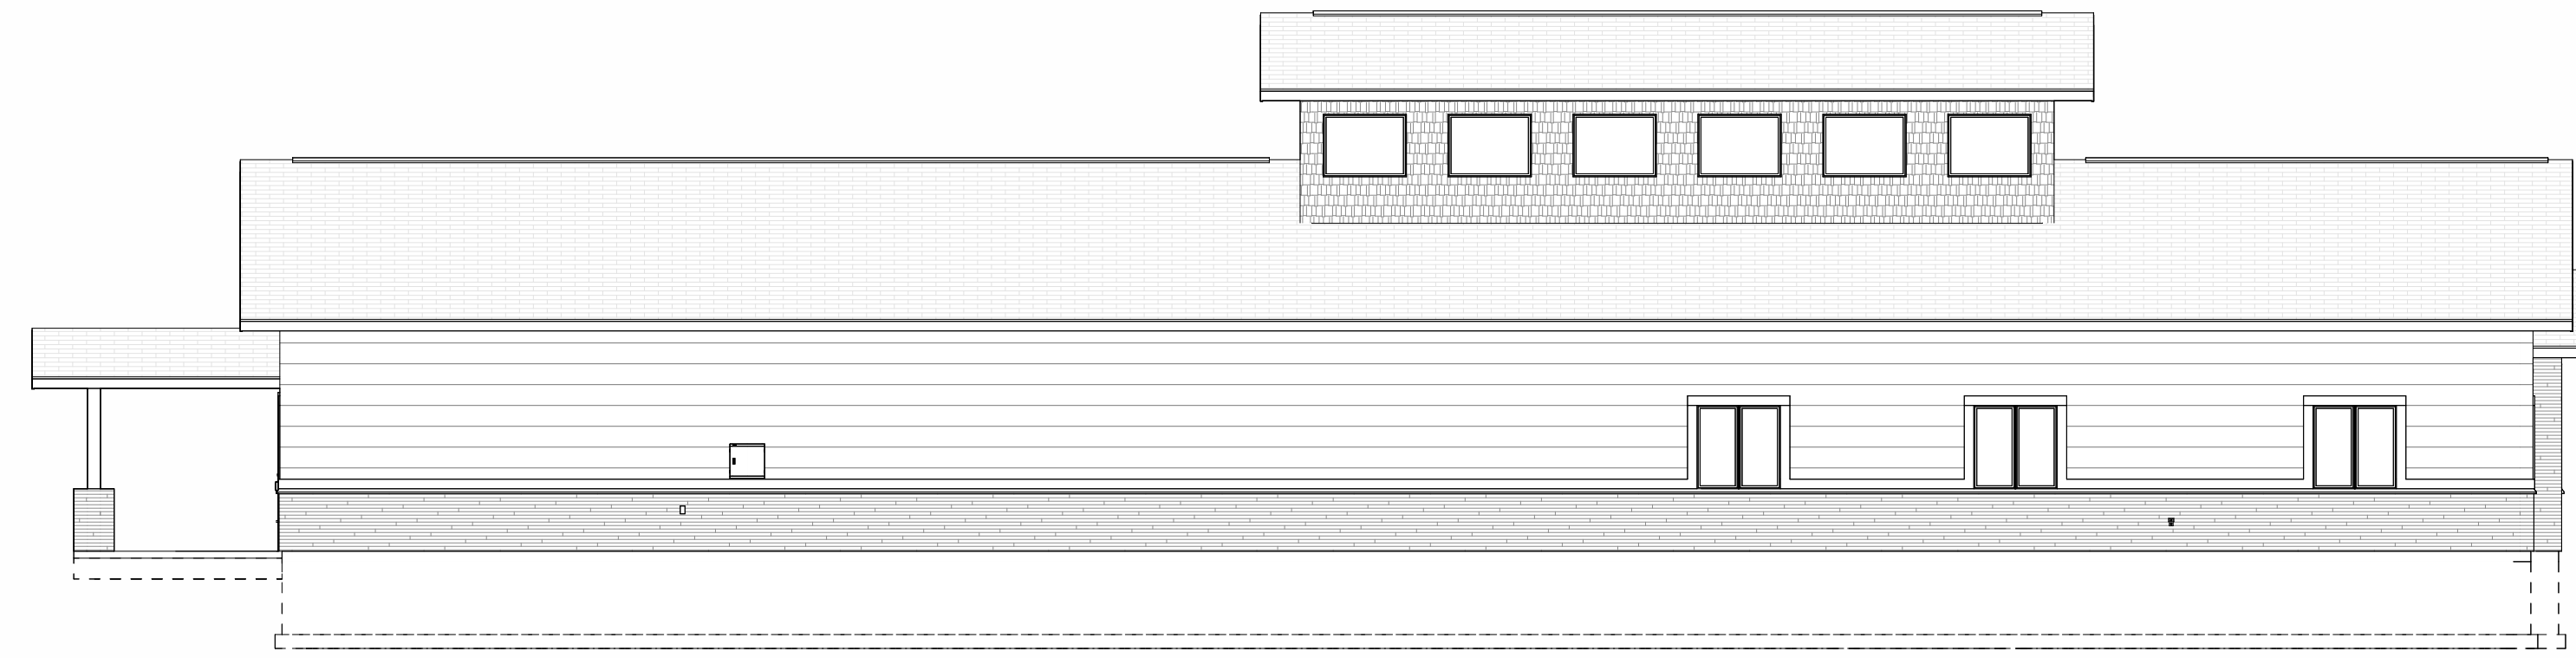

Project Number: 24016

New Expansion to the

Forest Lodge Library

Cable, WI 54821

Drawn:
WAE


Rev:

Date:
06-24-25

Sheet:
1



Westlund
www.WestlundAE.com
715-254-8757

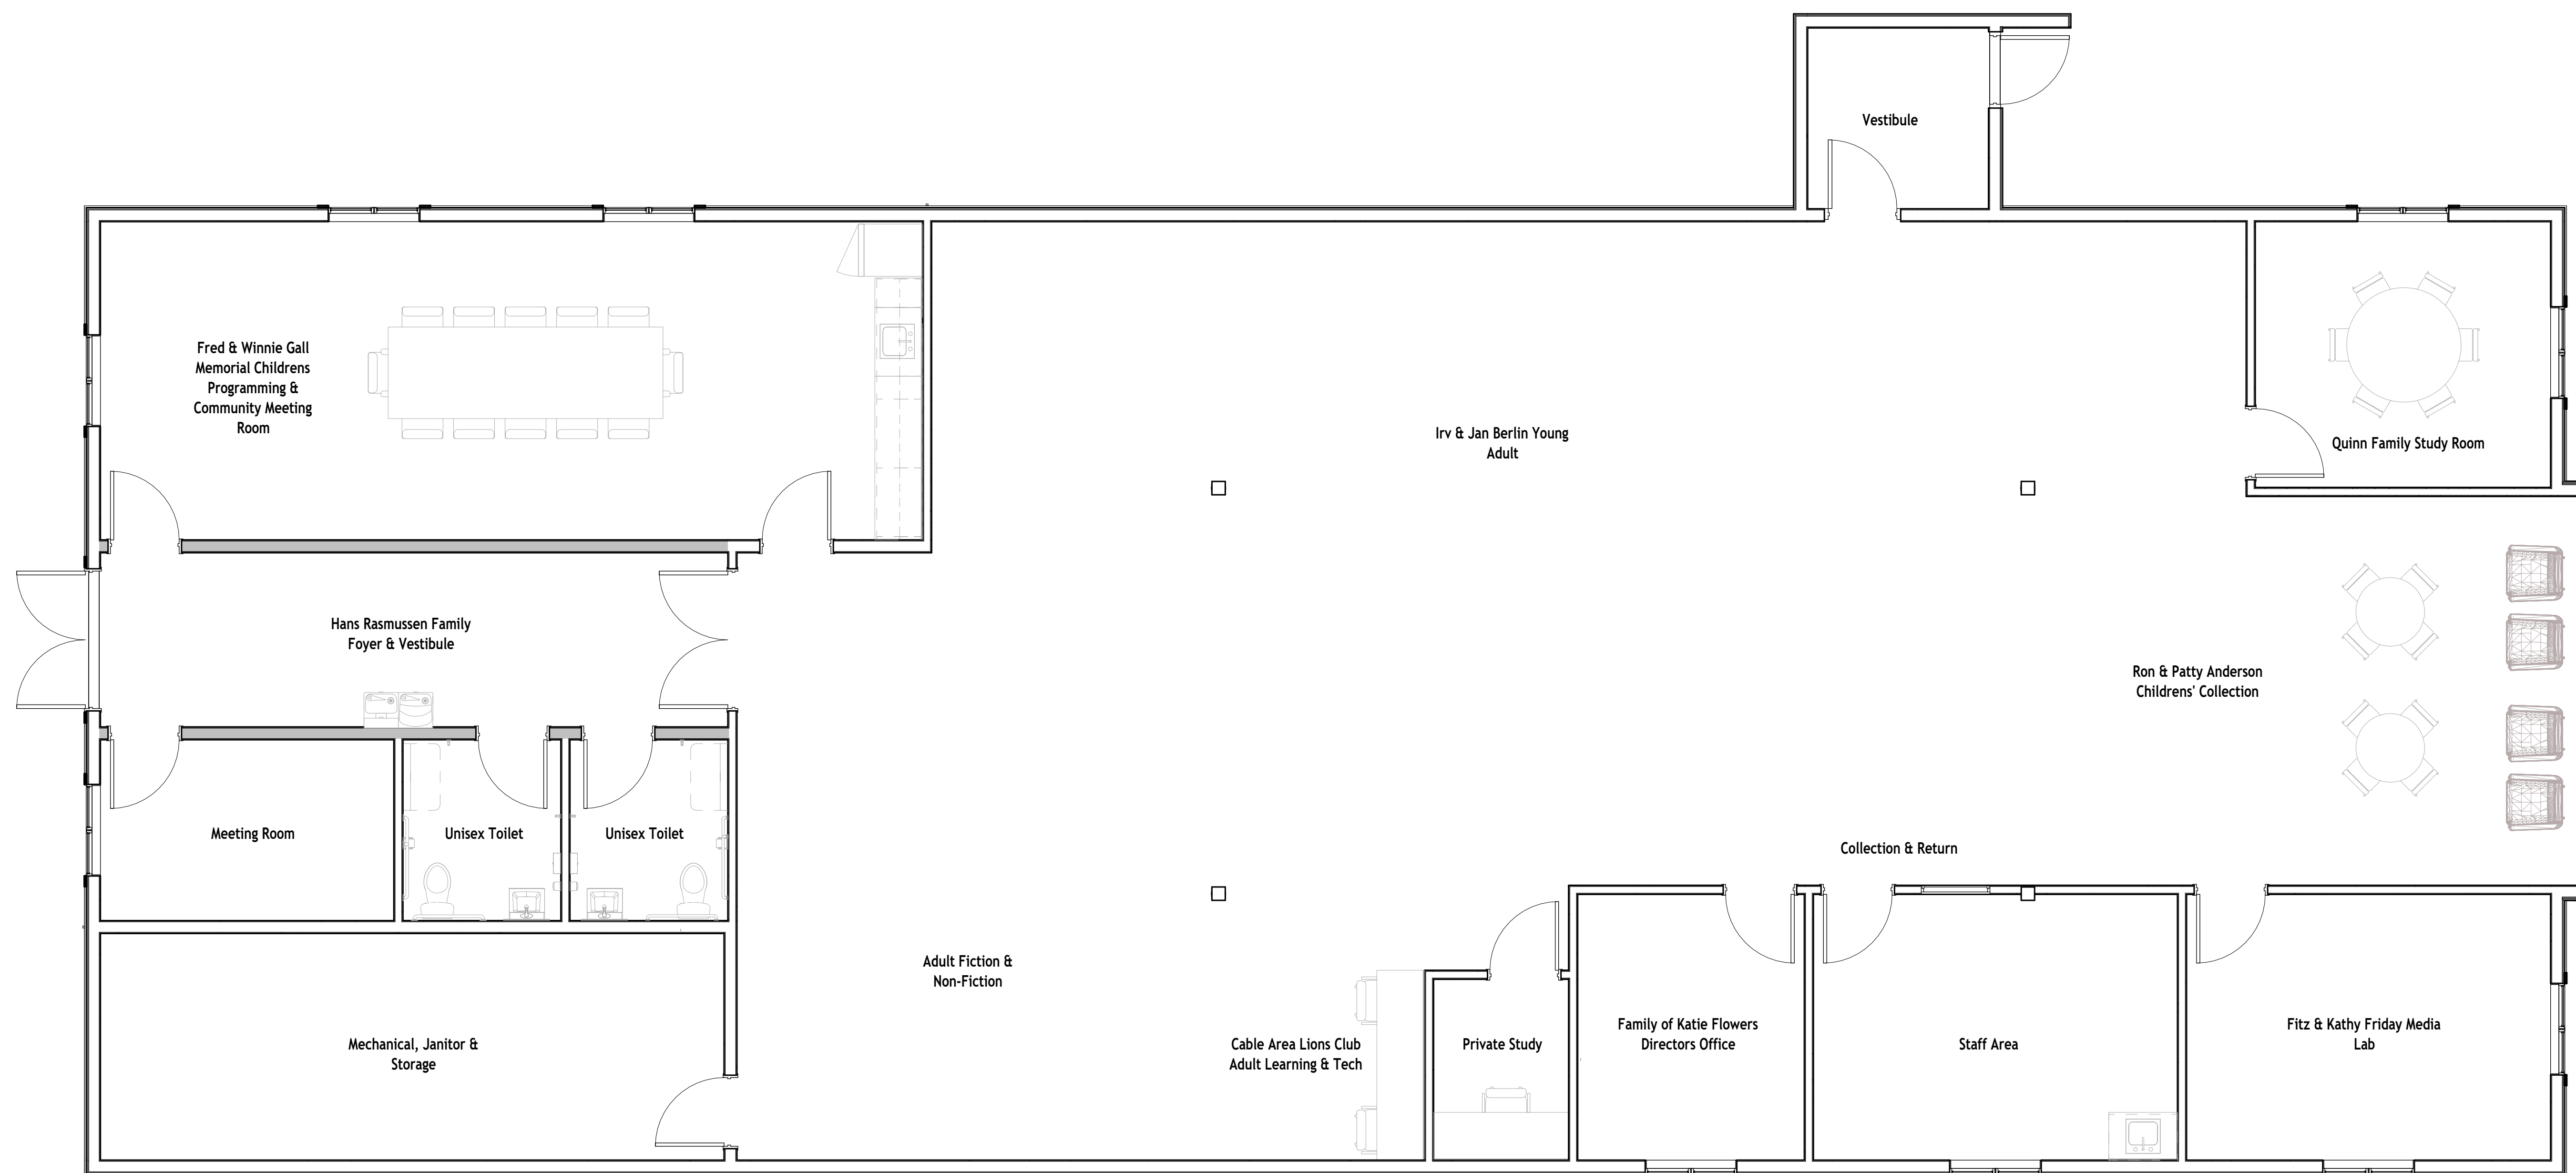

Project Number: 24016

New Expansion to the

Forest Lodge Library

Cable, WI 54821

Drawn:
WAE

Rev:

Date:
06-24-25

Sheet:
2